



Modern Education Society, Pune

19, Late Prin. V. K. Jog Path, Wadia College Campus, Pune – 411001

PUBLIC NOTICE INVITING QUOTATION

Quotations are invited from reputed & experienced Contractors/Firms/Companies for Civil / Construction work of Compound fencing in G.I. barbed wire and precast concrete poles with gate on Modern Education Society's property located at Gat no. 520/521 & 491/492, Village: -Wagholi, Tal: -Haveli, District: -Pune - 412207

Name of the work:	Construction of Compound fencing in G.I. barbed wire and precast concrete poles with gate (Plot layout attached)
Construction period:	45 Days

Details, Information and Complete set of documents can be viewed and downloaded from the official URL of Trust; <https://mespune.org/tender/>

Quotes on company letterhead signed & stamped by authorized signatory to be addressed to, The Secretary, Modern Education Society, Pune and to be submitted in password protected PDF form and mailed to below mentioned mail id's on or before 12th Apr 2024.

To: - abhay.m@modernducationsociety.in

CC: - info@mespune.org

We will ask for the password while opening of quotations.

Date: - 05th Apr 2024

Separate quotations for Gat no. 520,521 & 491,492 to be submitted by interested contractors for “**Construction of Compound fencing in G.I. barbed wire and precast concrete poles with gate**” along with Vendor registration form and documents sought therein on or before 12th Apr 2024 at 17:00 Hrs IST. The requisite procedure referred and mentioned in the request for quotation must be completed without fail.

Sd/-
Secretary / Trustee
Modern Education Society, Pune


MODERN EDUCATION SOCIETY'S Wagholi Land (Gat no. 520/521, 7 Acres), Village: -Wagholi, Tal: -Haveli, District: -Pune -412207

SCOPE OF WORK: Compound fencing work with barbed wire and precast concrete poles

Sr.No.	Particulars	UNIT	Rate	Qty	Amount
1.00	Making 300mm dia excavation in earth (hard & soft soil) hole up to 600mm deep for pole. The rate includes electrical generator and water which will be in contractor scope as per requirement on site.	Nos		150.00	-
2.00	Providing and laying Cast in situ/Ready Mix cement concrete in 1:4:8 of trap/granite/ quartzite/ gneiss metal for P.C.C. below poles including laying, compacting, curing, finishing etc.	CUM		9.54	-
3.00	Providing and fixing the M15 grade precast concrete square poles of 100mm x 100mm x 1800mm height above ground (300mm below ground embedded in concrete) with 4mm steel, Minimum number of bars Rectangular - 4, Circular - 6 at an interval of 300mm and Required U-type clamping with central holes as per design for fixing barbed wires. (Additional supporting poles considered at every 12m interval)	Nos		225.00	-
4.00	Providing and fixing the barbed galvanized fencing wire in 2mm dia, 14 Guage (Make:- TATA Wiron) 300mm c/c distance on pole in 3 meter length along with cross bracing	Rmt		3,150.00	-
5.00	Providing and fabricating structural steel work for main gate in rolled sections like ISMC 125mm x 65mm x 5mm column posts (6ft above ground & 2 feet below ground) embedded in RCC column of 300mm x 300mm x 600mm deep upto ground level and 500mm x 500mm x 100mm footing with nominal reinforcement including centering, shuttering, finishing, curing etc. complete. Gate panels (5ft x 5ft -2 Nos.) would be in GI profile sheets of 0.5mm thk. with 40mm x 40mm x 5mm L angle framing including cutting,fabricating, hoisting,erecting,fixing in position making riveted/bolted/welded connections without connecting plates, braces etc. and including one coat of anticorrosive paint and over it two coats of oil painting of approved quality and shade etc.complete.	LS		1.00	-
Grand Total					-

GENERAL NOTES :
 1. ALL DIMENSIONS ARE IN MT
 2. DO NOT SCALE THE DRAWING. ONLY WRITTEN DIMENSIONS SHALL BE FOLLOWED, ANY DISCREPANCIES NOTED SHALL BE BROUGHT TO THE NOTICE OF THE ARCHITECT.

PHASE		LENGTH (M)
01)	PHASE-01 TOTAL LENGTH	95.79 M
02)	PHASE-02 TOTAL LENGTH	196.23 M
03)	PHASE-03 TOTAL LENGTH	141.71 M
GRAND TOTAL		433.73 M

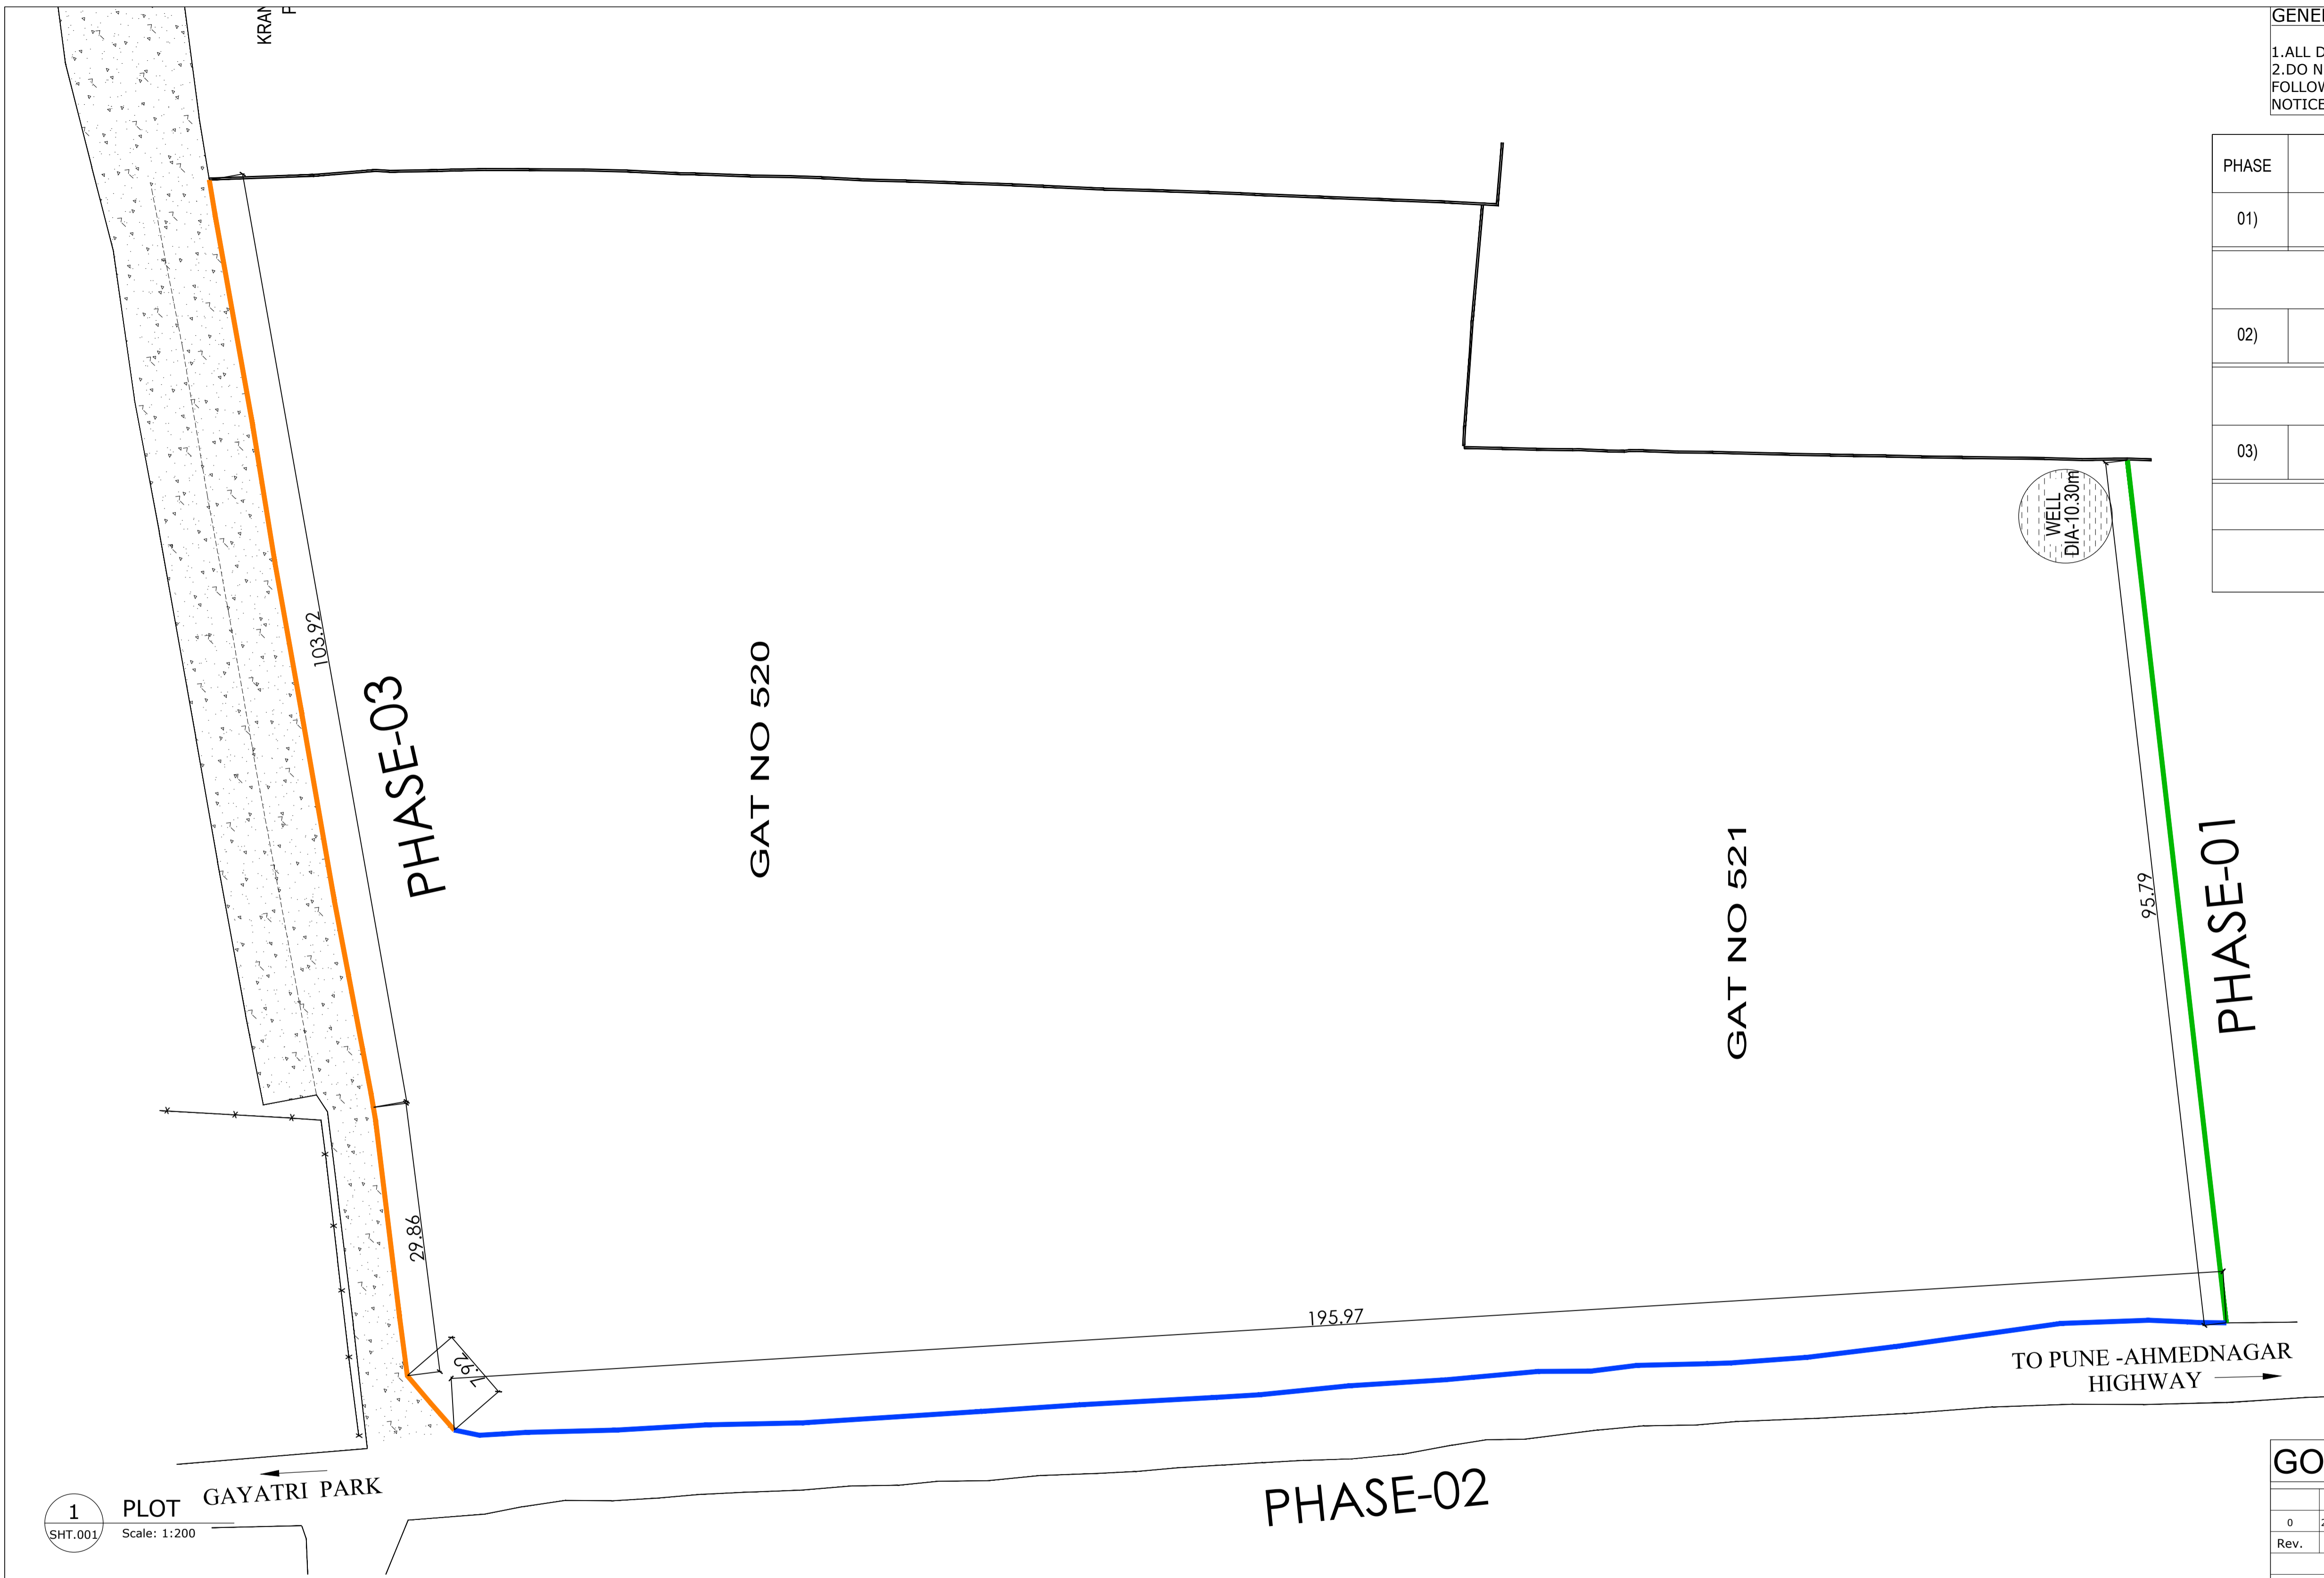

1 PLOT
 SHT.001 Scale: 1:200

PHASE	
01	
02	
03	

GOOD FOR CONSTRUCTION

0	24-02-2023	GOOD FOR CONSTRUCTION	ARCH
Rev.	Date	Description	Type
REVISIONS			

C:\USERS\MOHAMMAD KALIM\DESKTOP\WTE PROJECT\PUNE WADIA CAMPUS\WTE - PUNE CAMPUS WORKS\03\ WAGHOLI 7 ACRE\CAD\WAGHOLI 7 ACRE

CLIENT

CONSULTANT: **Wadia Techno-Engineering Services Ltd.** PROJECT: **WAGHOLI 7 ACRE PLOT**

DESIGNED	NAME	SIGN	DATE	DRAWING TITLE:
DRAWN	KALIM			
CHECKED				
APPROVED				

BUILDING NAME:	JOB NO. WTE-2229
	STAGE. 03
	DEPT. ARCH
	BLDG. NO.
	SHEET NO. 001
DWG. NO.	SCALE: 1:200(A1)

RELEASED FOR CONSTRUCTION

MODERN EDUCATION SOCIETY'S Wagholi Land (Gat no. 491/492, 14 Acres), Village: -Wagholi, Tal: -Haveli, District: -Pune -412207

SCOPE OF WORK: Compound fencing work with barbed wire and precast concrete poles

Sr. No.	Particulars	UNIT	Rate	Qty	Amount
1.00	Making 300mm dia excavation in earth (hard & soft soil) hole up to 600mm deep for pole. The rate includes electrical generator and water which will be in contractor scope as per requirement on site.	Nos		133	-
2.00	Providing and laying Cast in situ/Ready Mix cement concrete in 1:4:8 of trap/granite/ quartzite/ gneiss metal for P.C.C. below poles including laying, compacting, curing, finishing etc.	CUM		8.48	-
3.00	Providing and fixing the M15 grade precast concrete square poles of 100mm x 100mm x 1800mm height above ground (300mm below ground embedded in concrete) with 4mm steel, Minimum number of bars Rectangular - 4, Circular - 6 at an interval of 300mm and Required U-type clamping with central holes as per design for fixing barbed wires. (Additional supporting poles considered at every 12m interval)	Nos		200.00	-
4.00	Providing and fixing the barbed galvanized fencing wire in 2mm dia, 14 Guage (Make:- TATA Wiron) 300mm c/c distance on pole in 3 meter length along with cross bracing	Rmt		2,800.00	-
5.00	Providing and fabricating structural steel work for main gate in rolled sections like ISMC 125mm x 65mm x 5mm column posts (6ft above ground & 2 feet below ground) embedded in RCC column of 300mm x 300mm x 600mm deep upto ground level and 500mm x 500mm x 100mm footing with nominal reinforcement including centering, shuttering, finishing, curing etc. complete. Gate panels (5ft x 5ft -2 Nos.) would be in GI profile sheets of 0.5mm thk. with 40mm x 40mm x 5mm L angle framing including cutting,fabricating, hoisting,erecting,fixing in position making riveted/bolted/welded connections without connecting plates, braces etc. and including one coat of anticorrosive paint and over it two coats of oil painting of approved quality and shade etc.complete.	LS		1.00	-
Grand Total					-

Modern Education Society, Pune 411001

Vendor Registration Form

Name of vendor																
Status	Proprietor/ Partnership/ LLP/ Pvt. Ltd/ Ltd/ Others (Tick as appropriate)															
Registered Address	Unit Number ___ Building Number_____ Floor_____ Name of Building/ Society _____ CTS Number :- _____ Nearest Land Mark :- _____ City :- _____, District_____ State :- _____ PIN :- _____															
Address of Principal place of Business	Unit Number ___ Building Number_____ Floor_____ Name of Building/ Society _____ CTS Number :- _____ Nearest Land Mark :- _____ City :- _____, District:_____ State :- _____ PIN :- _____															
Office Telephone number/s	<table border="0"> <tr> <td></td> <td align="center">ISD Code</td> <td align="center">STD Code</td> <td align="center">Number</td> <td align="center">Extn,</td> </tr> <tr> <td>1.</td> <td align="center">_____</td> <td align="center">_____</td> <td align="center">_____</td> <td align="center">_____</td> </tr> <tr> <td>2.</td> <td align="center">_____</td> <td align="center">_____</td> <td align="center">_____</td> <td align="center">_____</td> </tr> </table>		ISD Code	STD Code	Number	Extn,	1.	_____	_____	_____	_____	2.	_____	_____	_____	_____
	ISD Code	STD Code	Number	Extn,												
1.	_____	_____	_____	_____												
2.	_____	_____	_____	_____												
Office Mobile Telephone numbers/s (with Name of persons)	<table border="0"> <tr> <td></td> <td align="center">Number</td> <td align="center">Name</td> </tr> <tr> <td>1.</td> <td align="center">_____</td> <td align="center">_____</td> </tr> <tr> <td>2.</td> <td align="center">_____</td> <td align="center">_____</td> </tr> <tr> <td>3.</td> <td align="center">_____</td> <td align="center">_____</td> </tr> </table>		Number	Name	1.	_____	_____	2.	_____	_____	3.	_____	_____			
	Number	Name														
1.	_____	_____														
2.	_____	_____														
3.	_____	_____														
Web site URL																
Name of Proprietor/ Managing Partner/ Managing Director/ CEO	1. _____ 2. _____ 3. _____															
Mobile number of Proprietor/ Managing Partner/ Managing Director/ CEO	<table border="0"> <tr> <td></td> <td align="center">Number</td> <td align="center">Name</td> </tr> <tr> <td>1.</td> <td align="center">_____</td> <td align="center">_____</td> </tr> <tr> <td>2.</td> <td align="center">_____</td> <td align="center">_____</td> </tr> <tr> <td>3.</td> <td align="center">_____</td> <td align="center">_____</td> </tr> </table>		Number	Name	1.	_____	_____	2.	_____	_____	3.	_____	_____			
	Number	Name														
1.	_____	_____														
2.	_____	_____														
3.	_____	_____														
Email ID of Proprietor/ Managing Partner/	1. _____															

Managing Director/ CEO	2. _____ 3. _____
Nature of Business (give brief description)	_____ _____ _____ _____
Total staff strength (please provide details of breakup of your cadre wise staff who are on your payroll)	
PAN	(Attach proof)
TAN	(Attach proof)
Shop Act Registration/ Factories Act Registration	Number Act 1. _____ 2. _____ 3. _____ (Attach proof)
Date of establishment of Business	____/____/____
Turnover during past 3 financial years	Year Gross Turnover 1. _____ 2. _____ 3. _____
GST Registration number and date	Number _____ Date :- ____/____/____ (Attach proof)
Details of Last GST return filed	Period ____/____/____ to ____/____/____ Filed on ____/____/____ (Attach proof)
Is your organisation or the	Yes/ No (Tick as appropriate)

Proprietor/ Directors/ Partners having any criminal / civil cases pertaining to your business in any Court of Law?	If yes, provide details (in separate sheet with proof)
---	---

Give names, email ids and mobile numbers of at least 3 references of your existing customers/ clients	Name & designation	Organisation	Mobile	Email Id
	1. _____			
	2. _____			
	3. _____			
	4. _____			

Details of Income tax returns filed during the last 3 years	FY	AY	Return filed on
	1. _____		
	2. _____		
	3. _____		
	(Attach proof)		

Please enclose below listed documents:

- a) Balance sheet copy of last 3 financial years duly certified and endorsed by CA.
 - b) Memorandum & Articles of Association (where-ever applicable)
 - c) Notarized copy of Partnership Deed (where-ever applicable)
 - d) Proof of Proprietorship (where-ever applicable)
 - e) Proof of MSME Certifications
 - f) Bank account details
 - g) Any existing Legal Litigation with Wadia Group of Companies Yes/No
 - h) Details of relatives working with captioned business entity (i.e. MES Trust)
 - i) Other statutory compliance document as applicable based on the nature of transaction / industry specific if any
- I/ We hereby declare that all the information and details given hereinabove are true and correct.

Seal

Signature

Date :- ____/____/____